
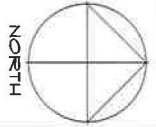


GORE ST

PENTHOUSE
2673

OSPNST

FOURTH FLOOR PLAN
SCALE: 1/8" = 1'-0"

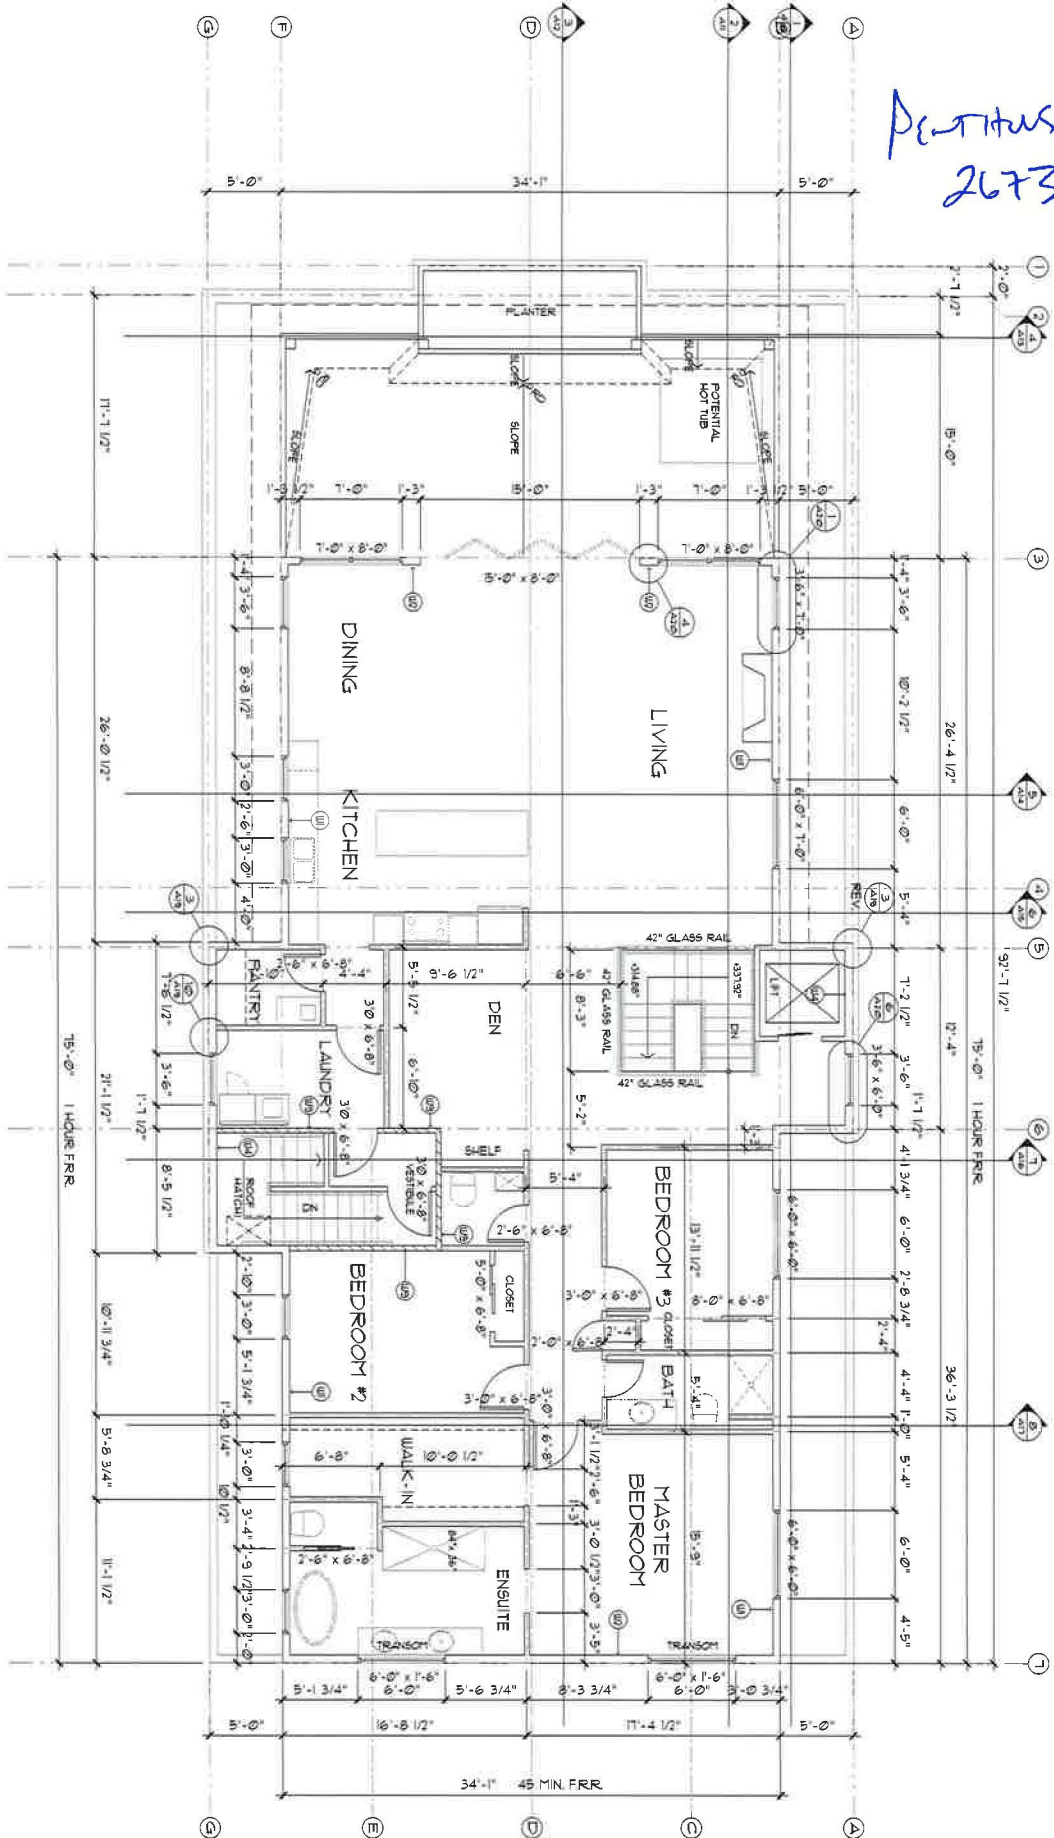

HANS P. NEUMANN ARCHITECT INC.

1520 HIGHLAND DRIVE NORTH
 KELOWNA, BC V1Y 4S5
 PHONE: (250) 868-0876 FAX: (250) 868-0837

CONSULTANT
 HANS P. NEUMANN
 ARCHITECT INC.
 1520 HIGHLAND DRIVE NORTH
 KELOWNA, BC V1Y 4S5
 PHONE: (250) 868-0876
 FAX: (250) 868-0837

FOURTH FLOOR PLAN

PROJECT

FOUR STOREY RESIDENTIAL BUILDING
 2673 GORE STREET, KELOWNA, BC

NO.	DATE	DESCRIPTION
1	JAN 9-08	ISSUED FOR B.M.
2	MAR 9-08	REV'D FOR B.P. REVIEW
3	APR 23-08	REV'D FOR LAYOUT

REVISED

A4