


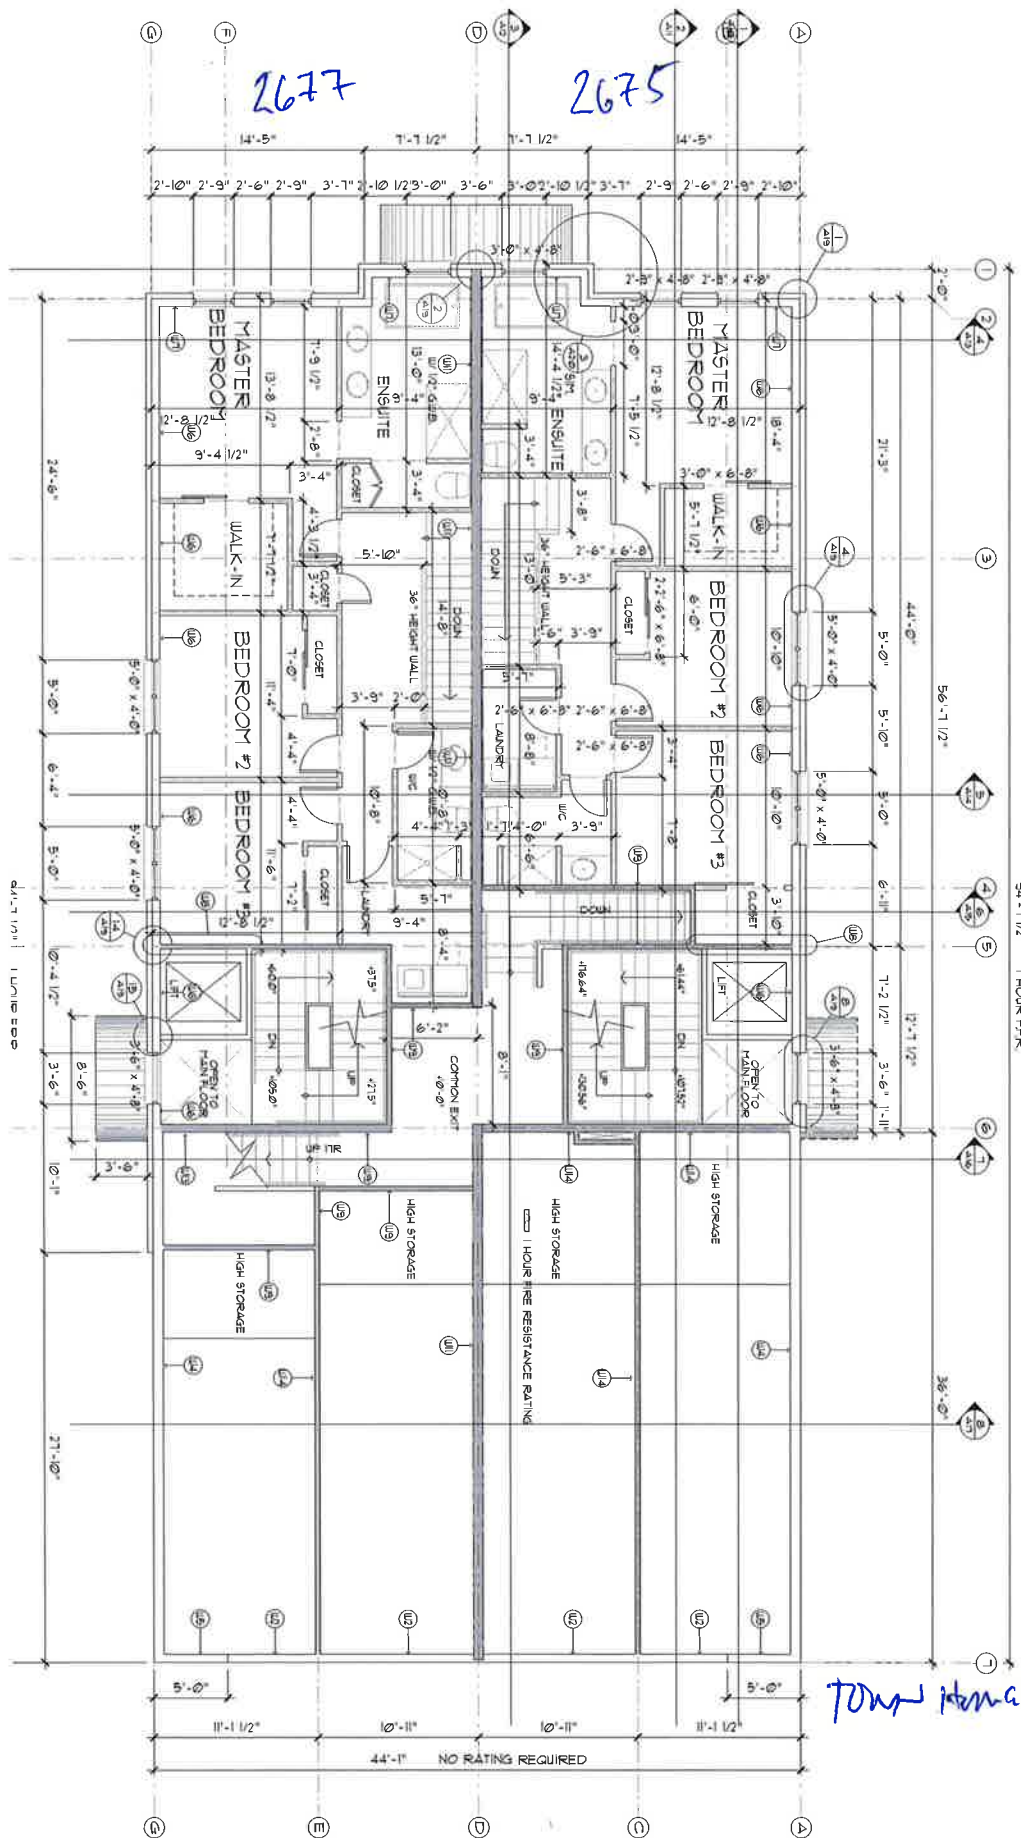

SECOND FLOOR PLAN  
SCALE: 1/8" = 1'-0"



2677

2675

TONY HOMAS and FL

HANS P. NEUMANN ARCHITECT INC.

1820 HIGHLAND DRIVE NORTH  
KELOWNA, BC V1Y 4K5  
PHONE: (250) 868-0878 FAX: (250) 868-0837

PROJECT NO. A2  
SCALE: 1/8" = 1'-0"  
DATE: FEB 2017  
DRAWN: JHN  
CHECKED: JMC  
DATE: FEB 2017

CONSULTANT:  
DRAWING TITLE: SECOND FLOOR PLAN

PROJECT: FOUR STOREY RESIDENTIAL BUILDING  
2673 GORE STREET, KELOWNA, BC

NO.	DATE	DESCRIPTION
1	JAN 20 16	ISSUED FOR B.P.
2	FEB 08 17	ISSUED FOR PERMITS
3	APR 23 18	ISSUED FOR REVISED LAYOUT